



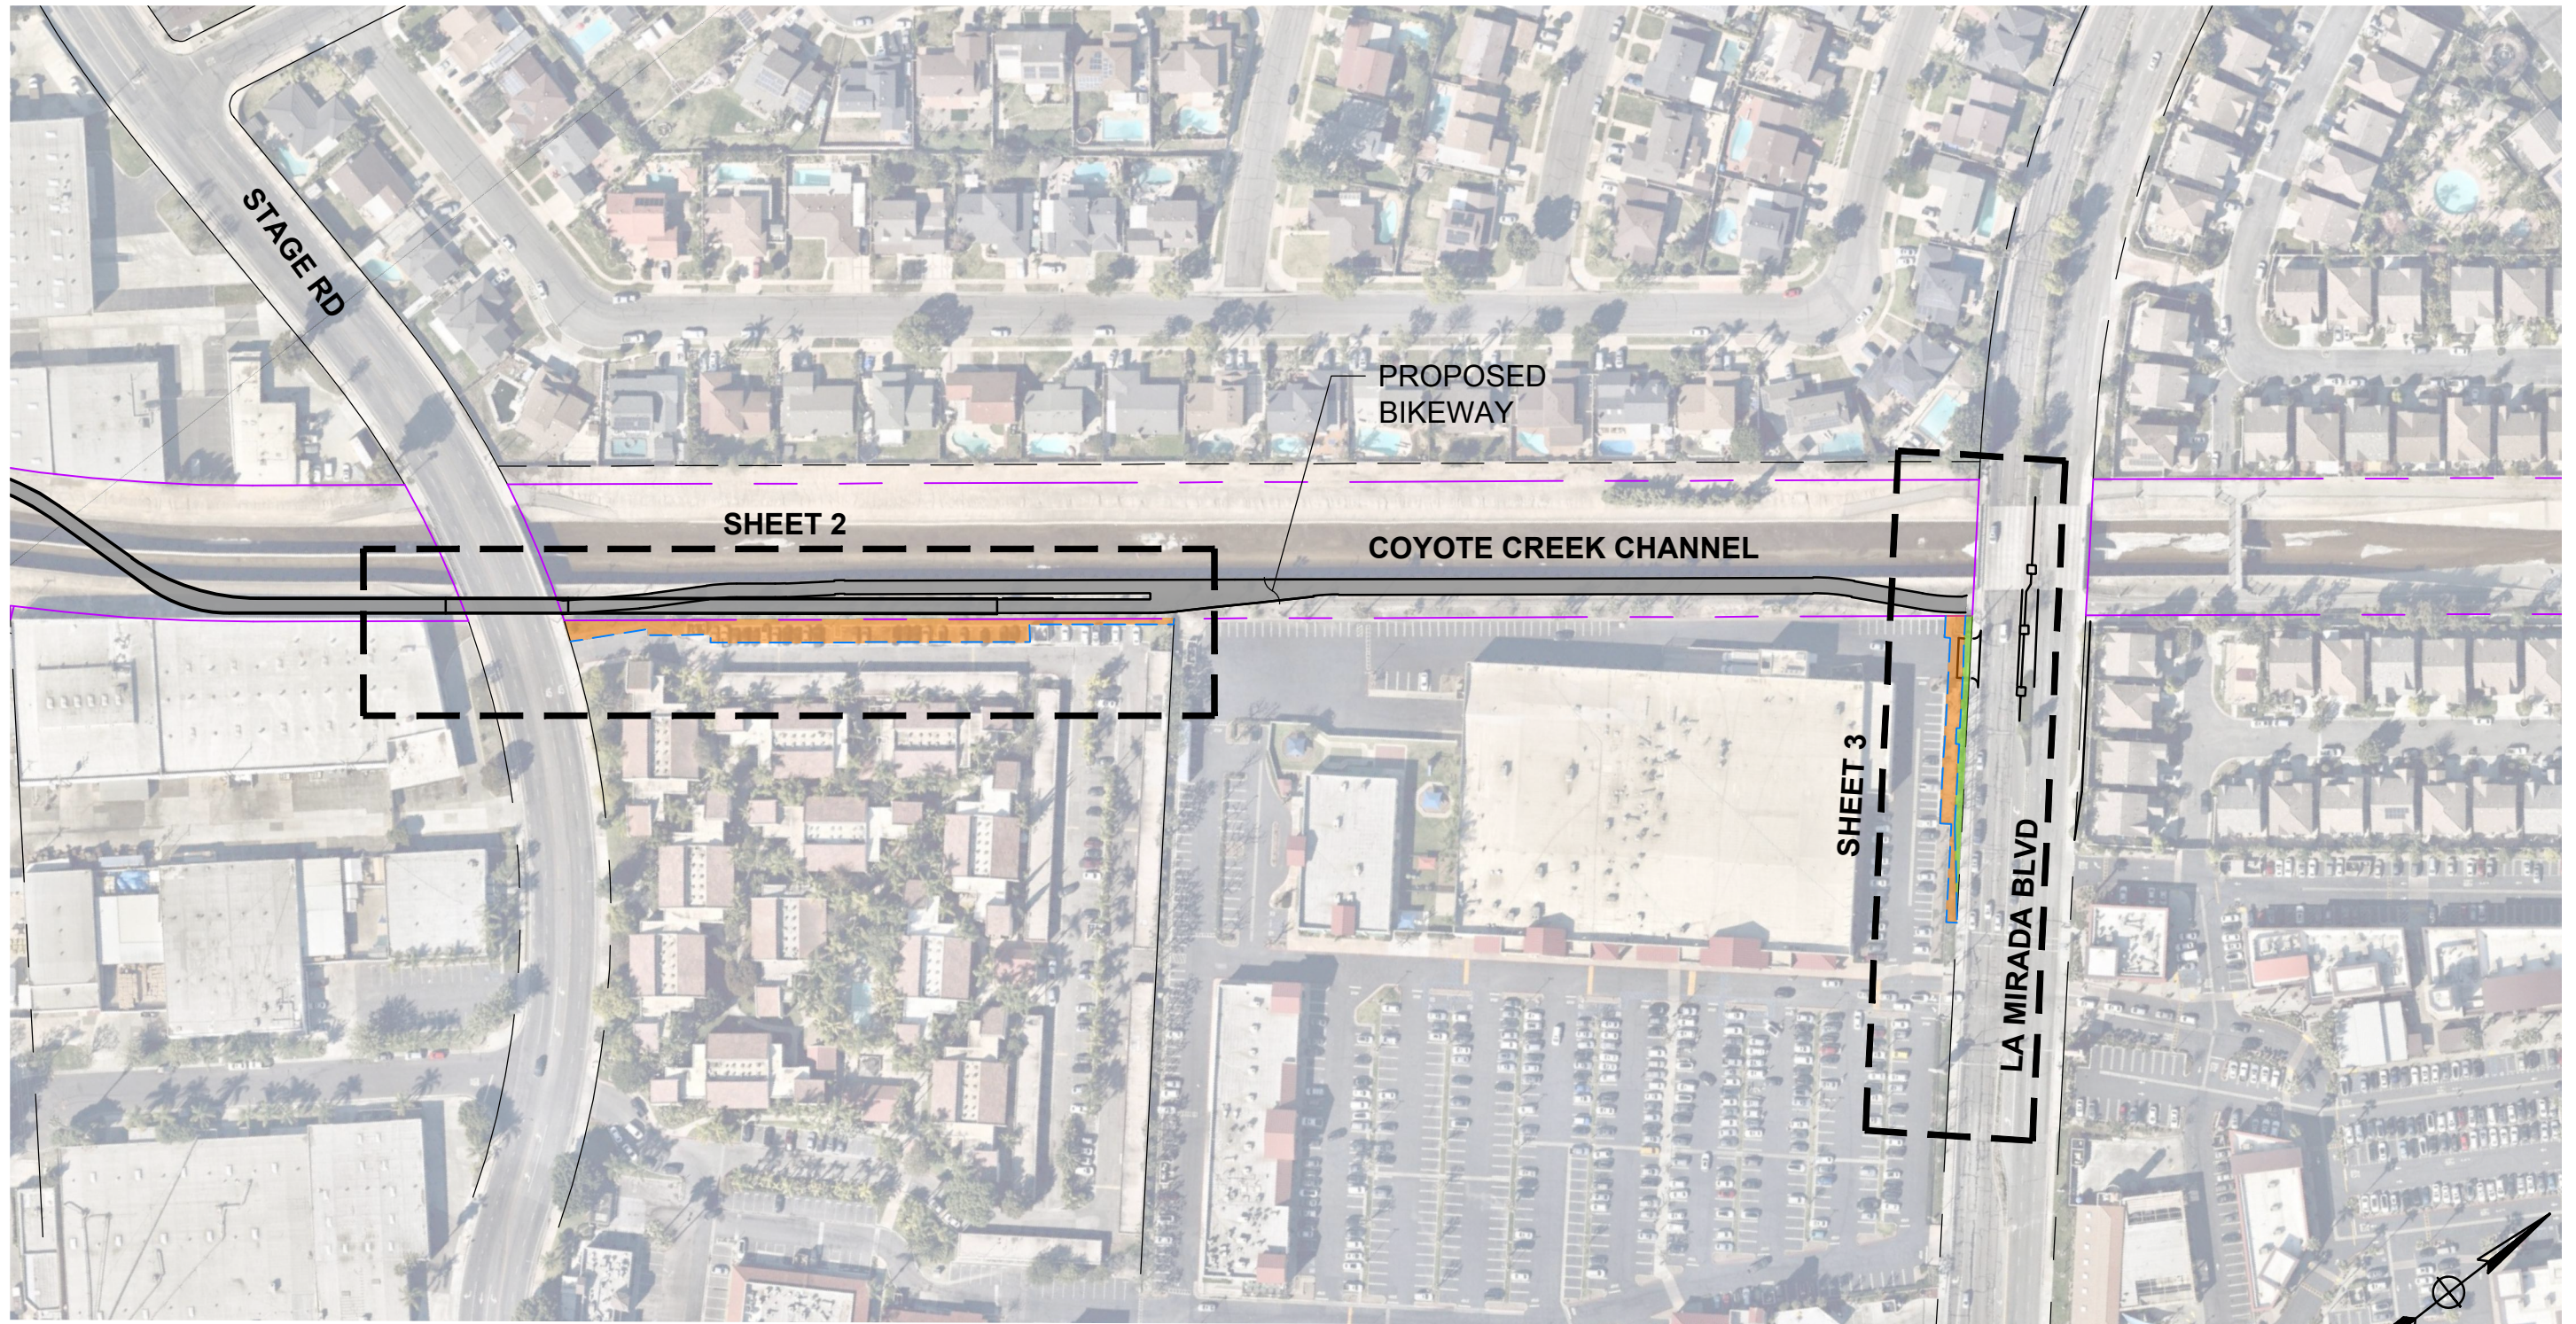


LEGEND

PROPOSED BIKEWAY

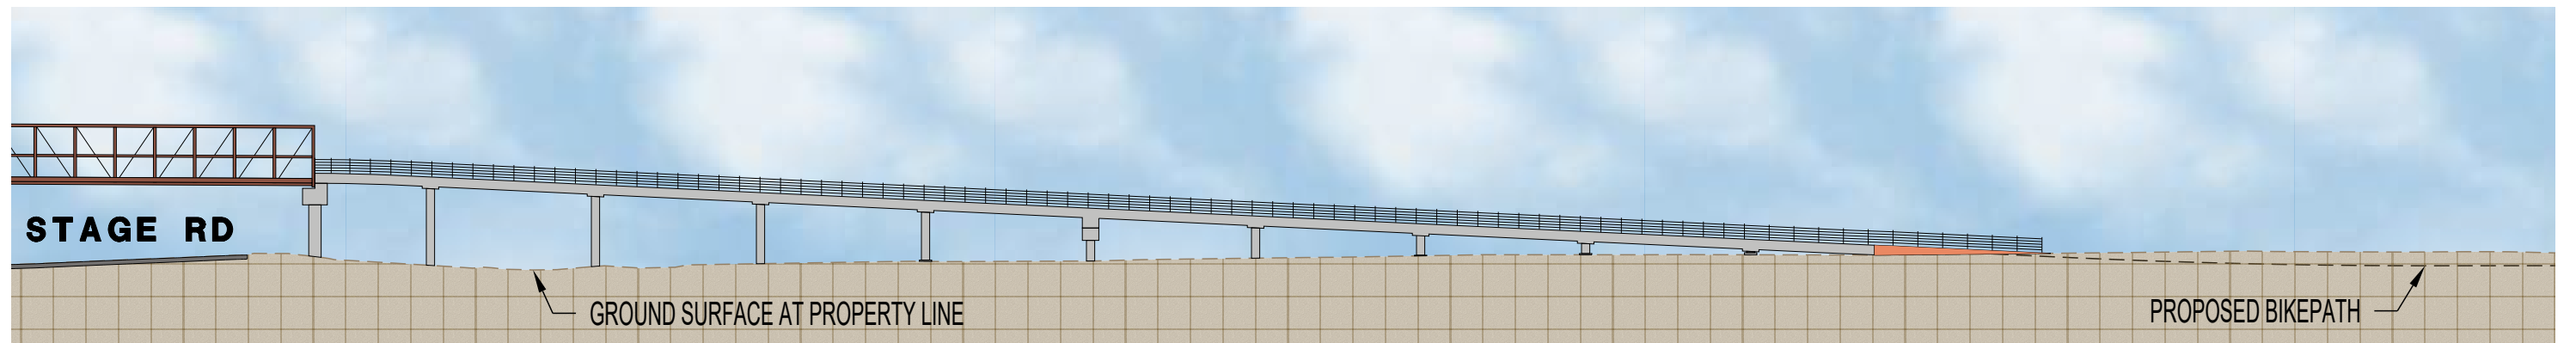

PROFILE VIEW

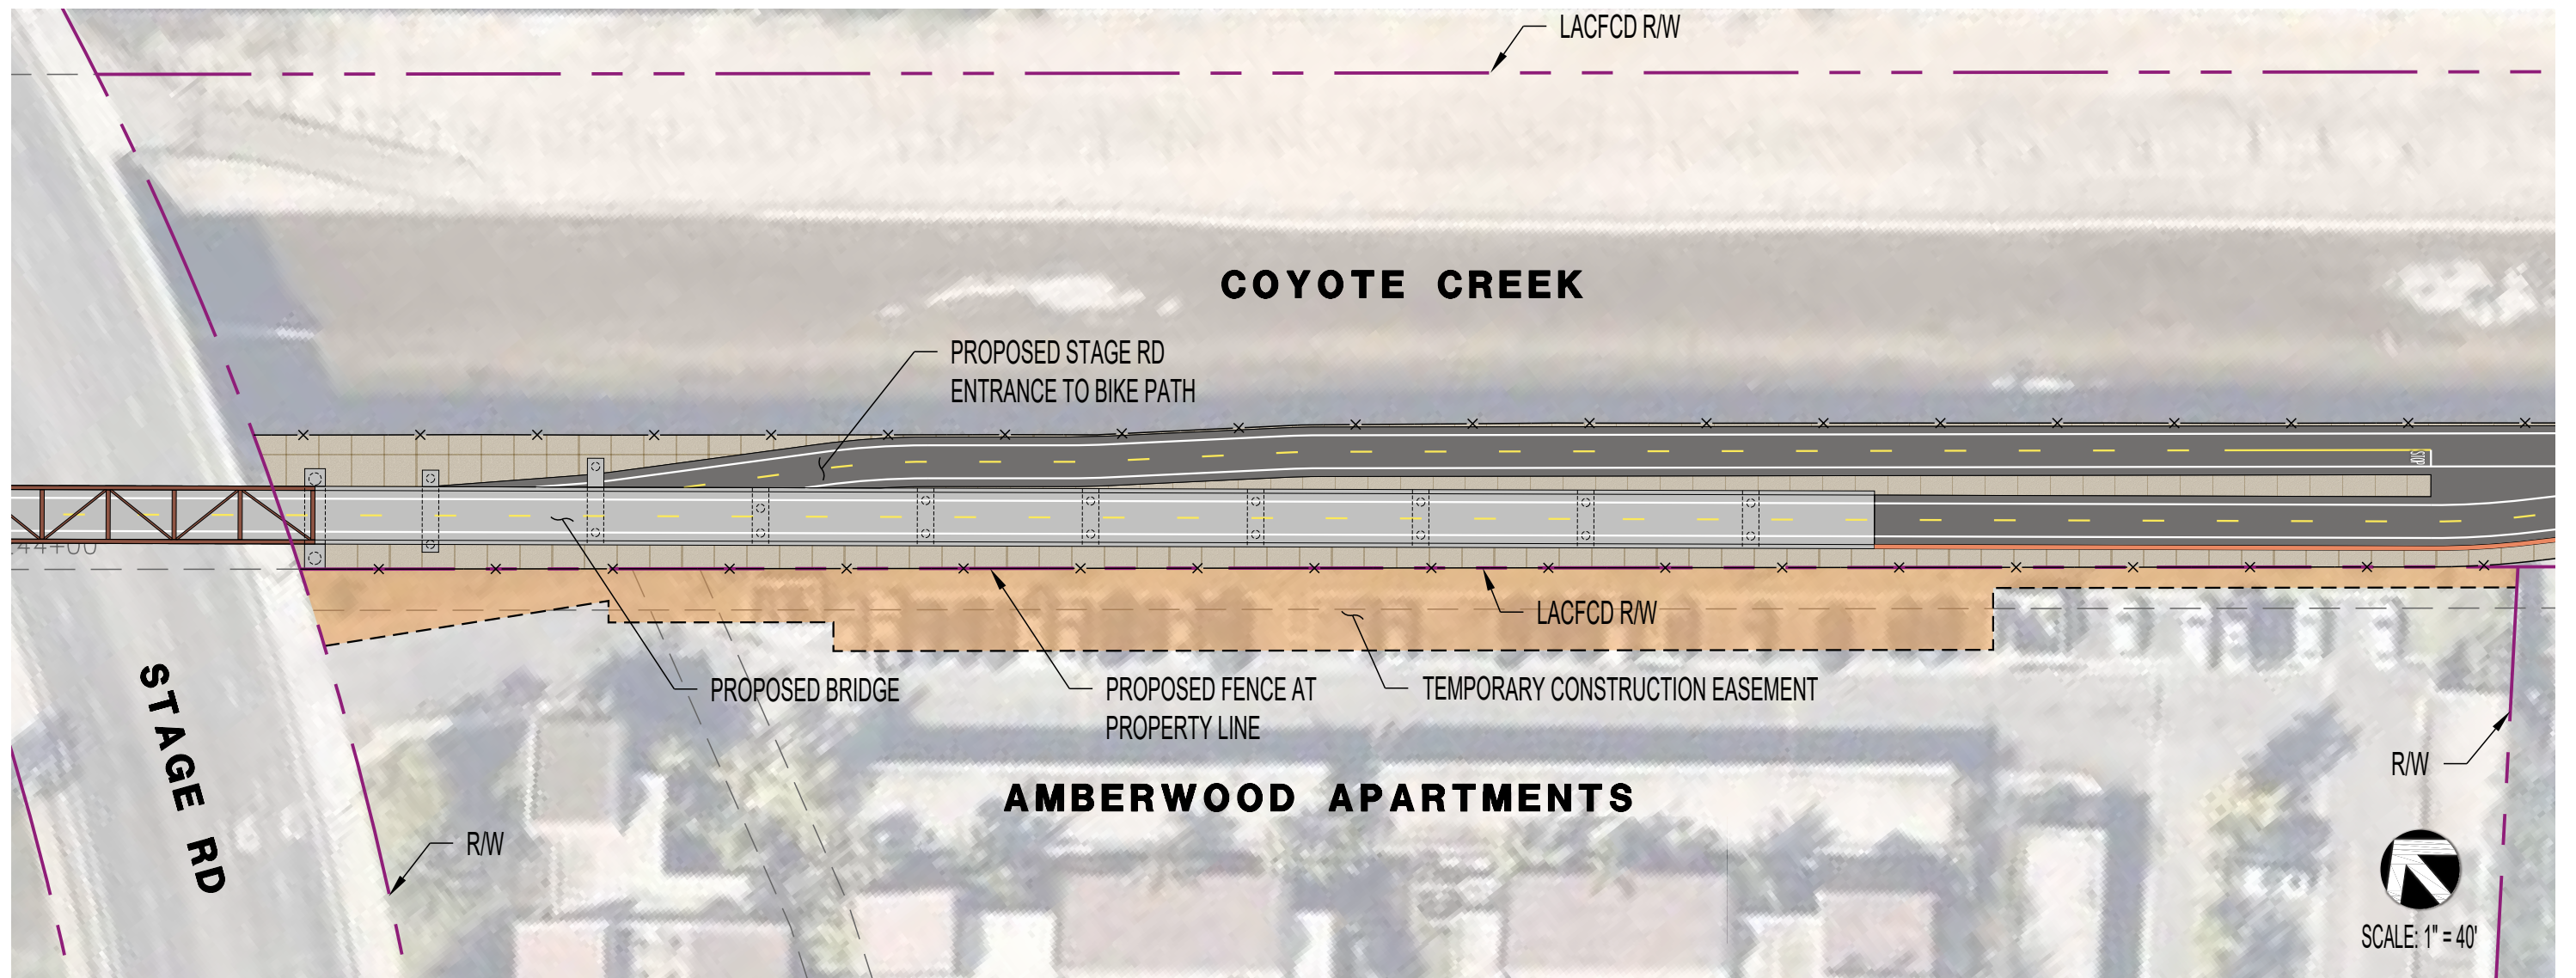

PLAN VIEW

