
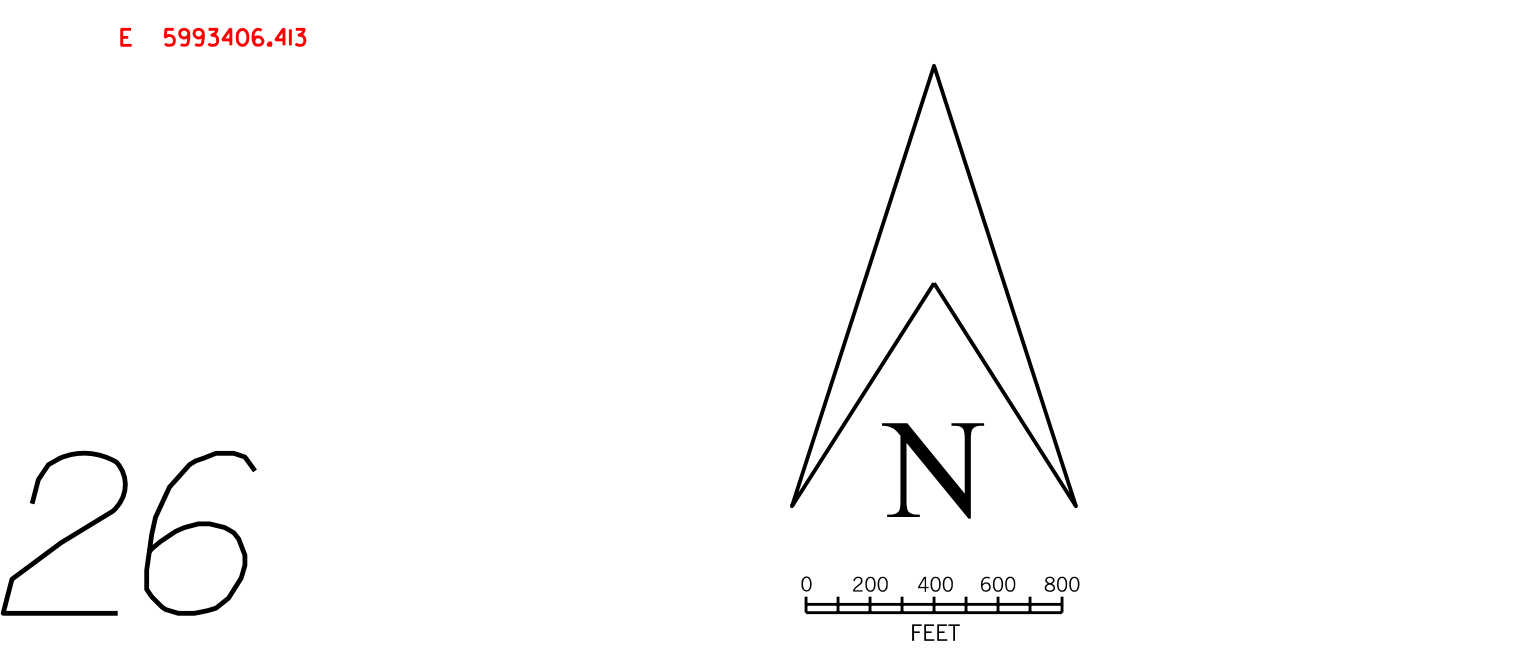


SEAL BEACH

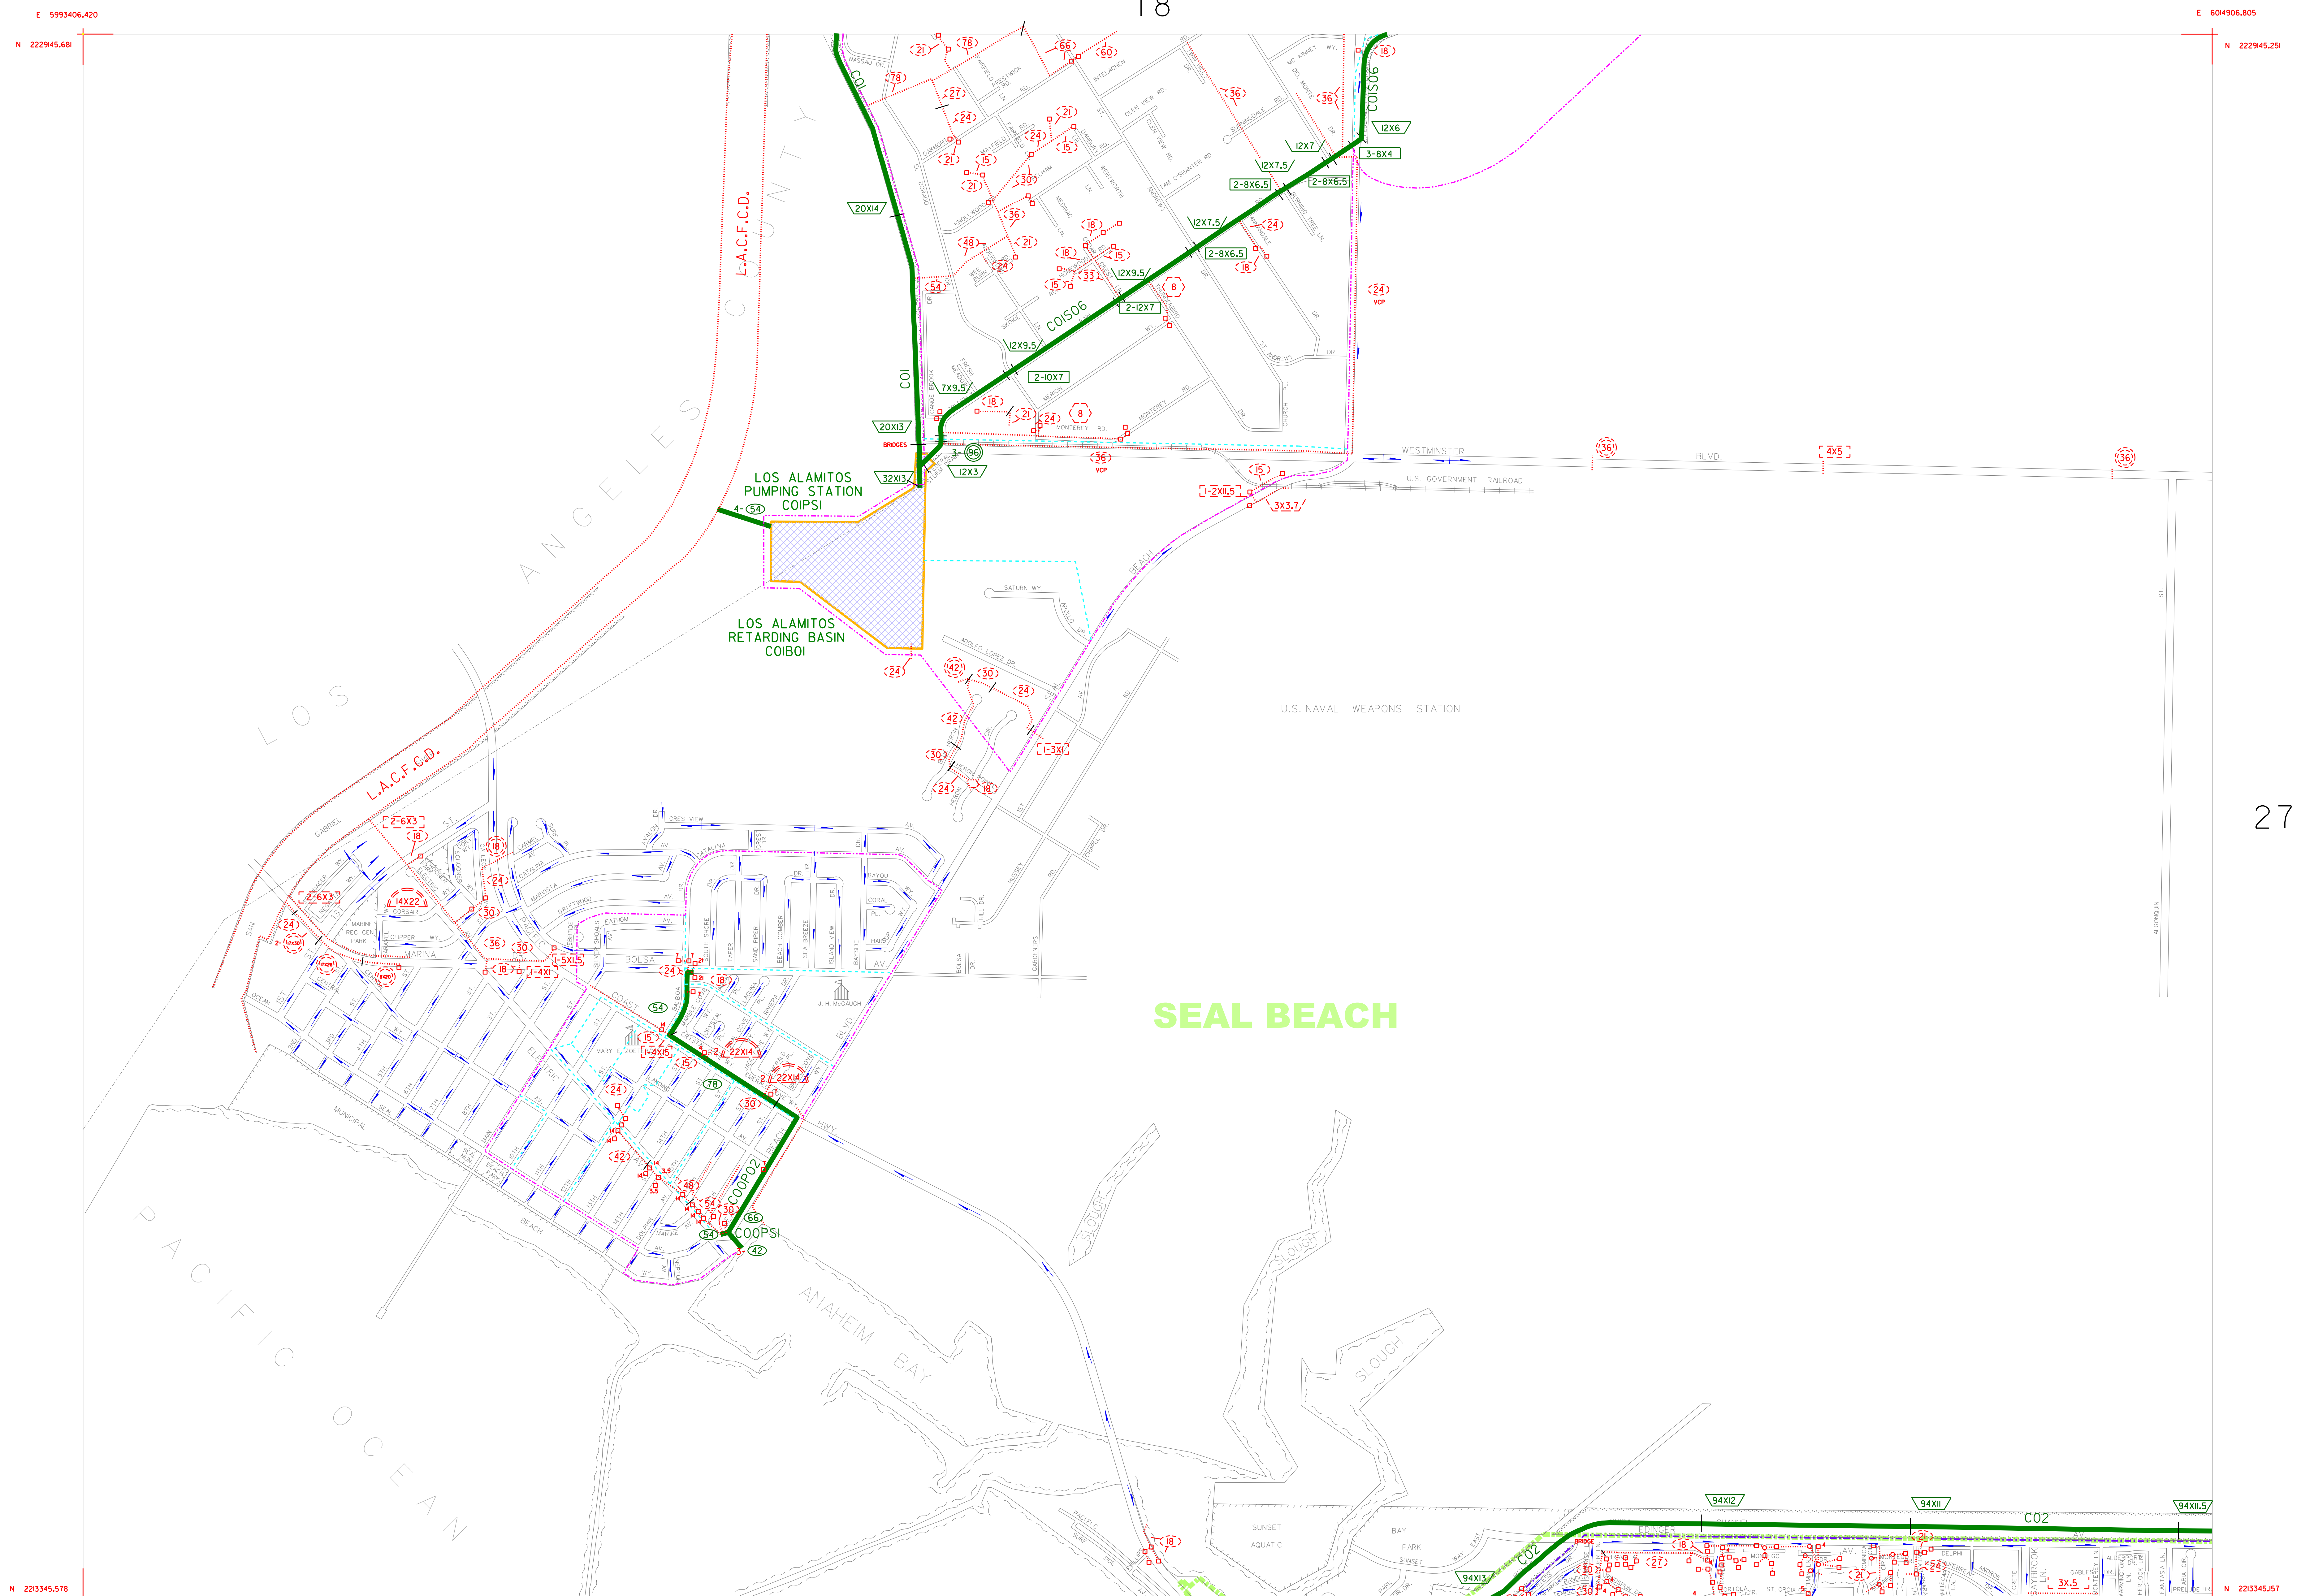

NOTICE

The drainage information has been prepared for information purposes only. The location, ownership, facility information and limits have been determined from available information provided by public agencies, but may not be exact, accurate, or up-to-date. The user of this information is responsible for verifying exact location, ownership, accuracy, and the regional versus local character of drainage facilities.

Additional information may be obtained from public plans and recorded deeds. Facility designations included with this information are for convenience only and are not controlling or intended to imply ownership by the County or the Orange County Flood Control District (OCFCD). The information is being provided as a courtesy and neither the County of Orange nor OCFCD assume any liabilities for inaccuracy of the information.

To notify the Resources & Development Management Department (RDMD) of additions or corrections, please contact Sal Gutierrez at (714) 834-5396 or by email at sal.gutierrez@rdmd.ocgov.com

ORANGE COUNTY FLOOD CONTROL DISTRICT

BASE MAP OF DRAINAGE FACILITIES IN ORANGE COUNTY

REVISION: S. GUTIERREZ DATE: MAR. 7, 2007 SHEET NO.: 26 DWG. NO.: MAPS-113-3

EXISTING FACILITIES	
O.C.F.C.D.	LOCAL

Ownership: (If other than City or County): Private = P State = S Federal = F